

PANEL LEGEND

AR	ALARM RELAY
FU	FUSE
NO	NORMALLY OPEN CONTACT
R	RELAY
OV	OVERRIDE SWITCH
SS	SURGE SUPPRESSOR
TB	TERMINAL BLOCK
TD	TIME DELAY
TR	TRANSFORMER
----	FIELD WIRING— MINIMUM 18 AWG WIRE
*	OPTIONAL COMPONENTS


DD DATA AIRE INC.
 230 WEST BLUERIDGE AVENUE
 ORANGE, CALIFORNIA 92865

DWG TITLE:

dara-4g²
WIRING CONNECTIONS
TO UNITS IN NETWORK

JOB NO:	DRAWN BY: MT
PROJECT NO: dara-4g ²	CHECKED BY:
OPTION:	EFFECTIVITY DATE: 01-07-13
DIAGRAM NO:	REVISION: A

dara-4g²

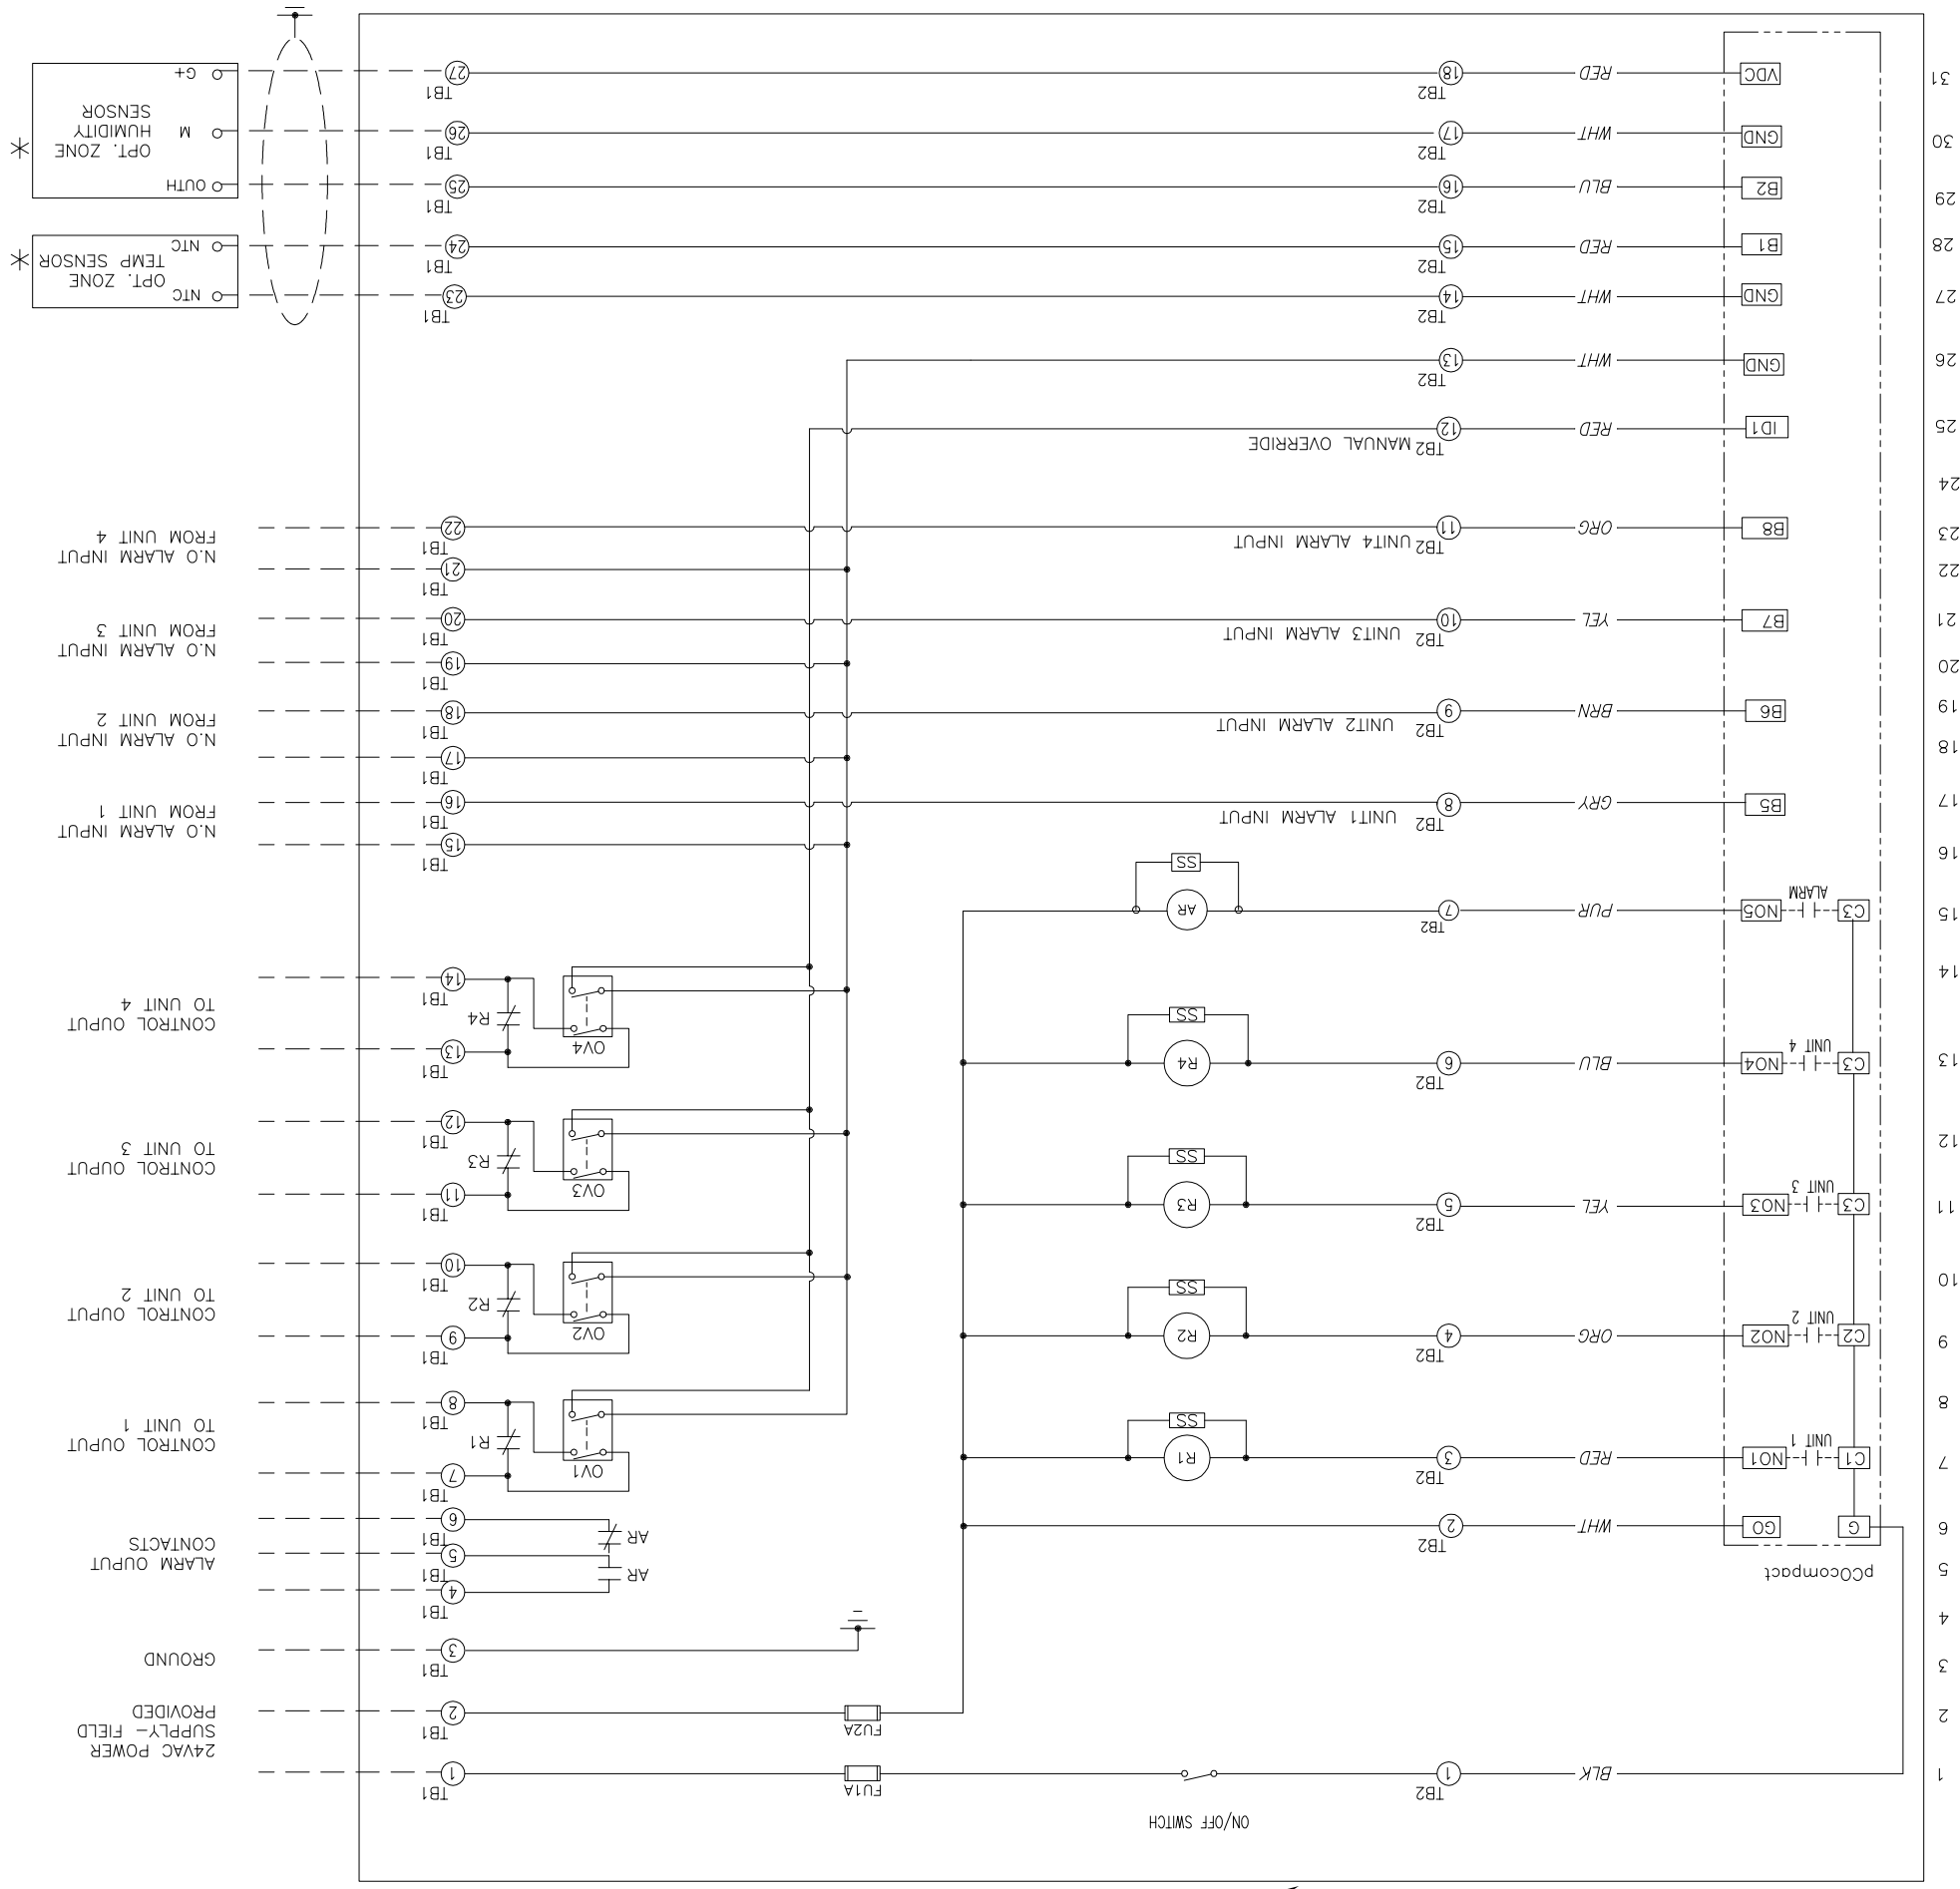

dara-4g² Panel