


REVISIONS

REV	DESCRIPTION	DATE	BY	CHKBY
E	REVISE TO SHOW WIRES IN THE SHIELDED CABLE	04-20-17	JAP	MT

①③ SHIELDED COMMUNICATION CABLE

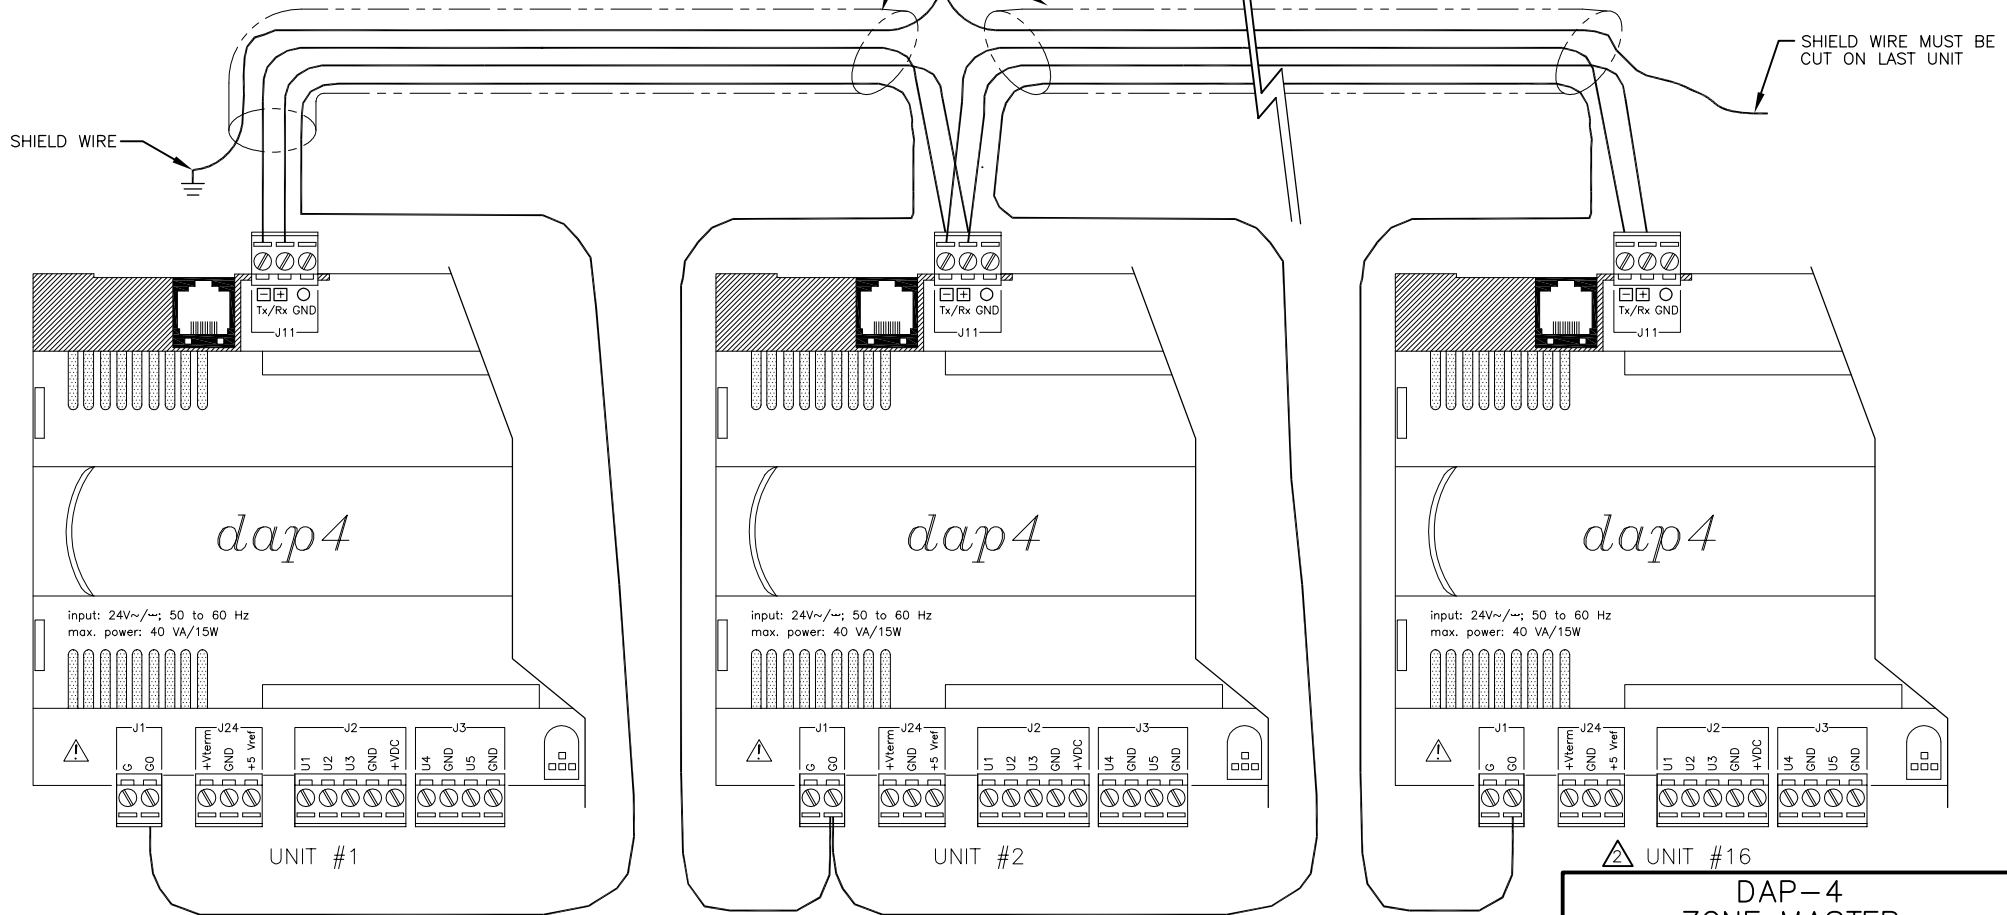

NOTES:

- ① ALL COMMUNICATION WIRE MUST BE AT LEAST 22 GAUGE TWISTED & SHIELDED PAIR WITH A DRAIN LINE.
- ② UP TO 16 UNITS MAY BE CONNECTED IN ANY ORDER (DAISY CHAINED). UNIT IDENTIFICATION NUMBERS ARE PROGRAMMED AT START-UP.
- ③ THESE ITEMS ARE FIELD-PROVIDED AND INSTALLED AT TIME OF DAP-4 BOARD INSTALLATION.

DAP-4 ZONE MASTER WIRING CONNECTION			
DATA AIRE INC.			
A CONSTRUCTION SPECIALTIES INC. Company			
DRAWN BY : GABE		SCALE: NONE	
CHECKED BY :		SH 1 OF 1	
DATE : 06-22-2011		REV	E
ZONE MASTER WIRING DAP4			
DWG NO.			