


SHIELDED COMMUNICATION CABLE

REVISIONS				
REV	DESCRIPTION	DATE	BY	CHKBY
C	REVISE TO SHOW WIRES IN THE SHIELDED CABLE	04-20-17	JAP	MT

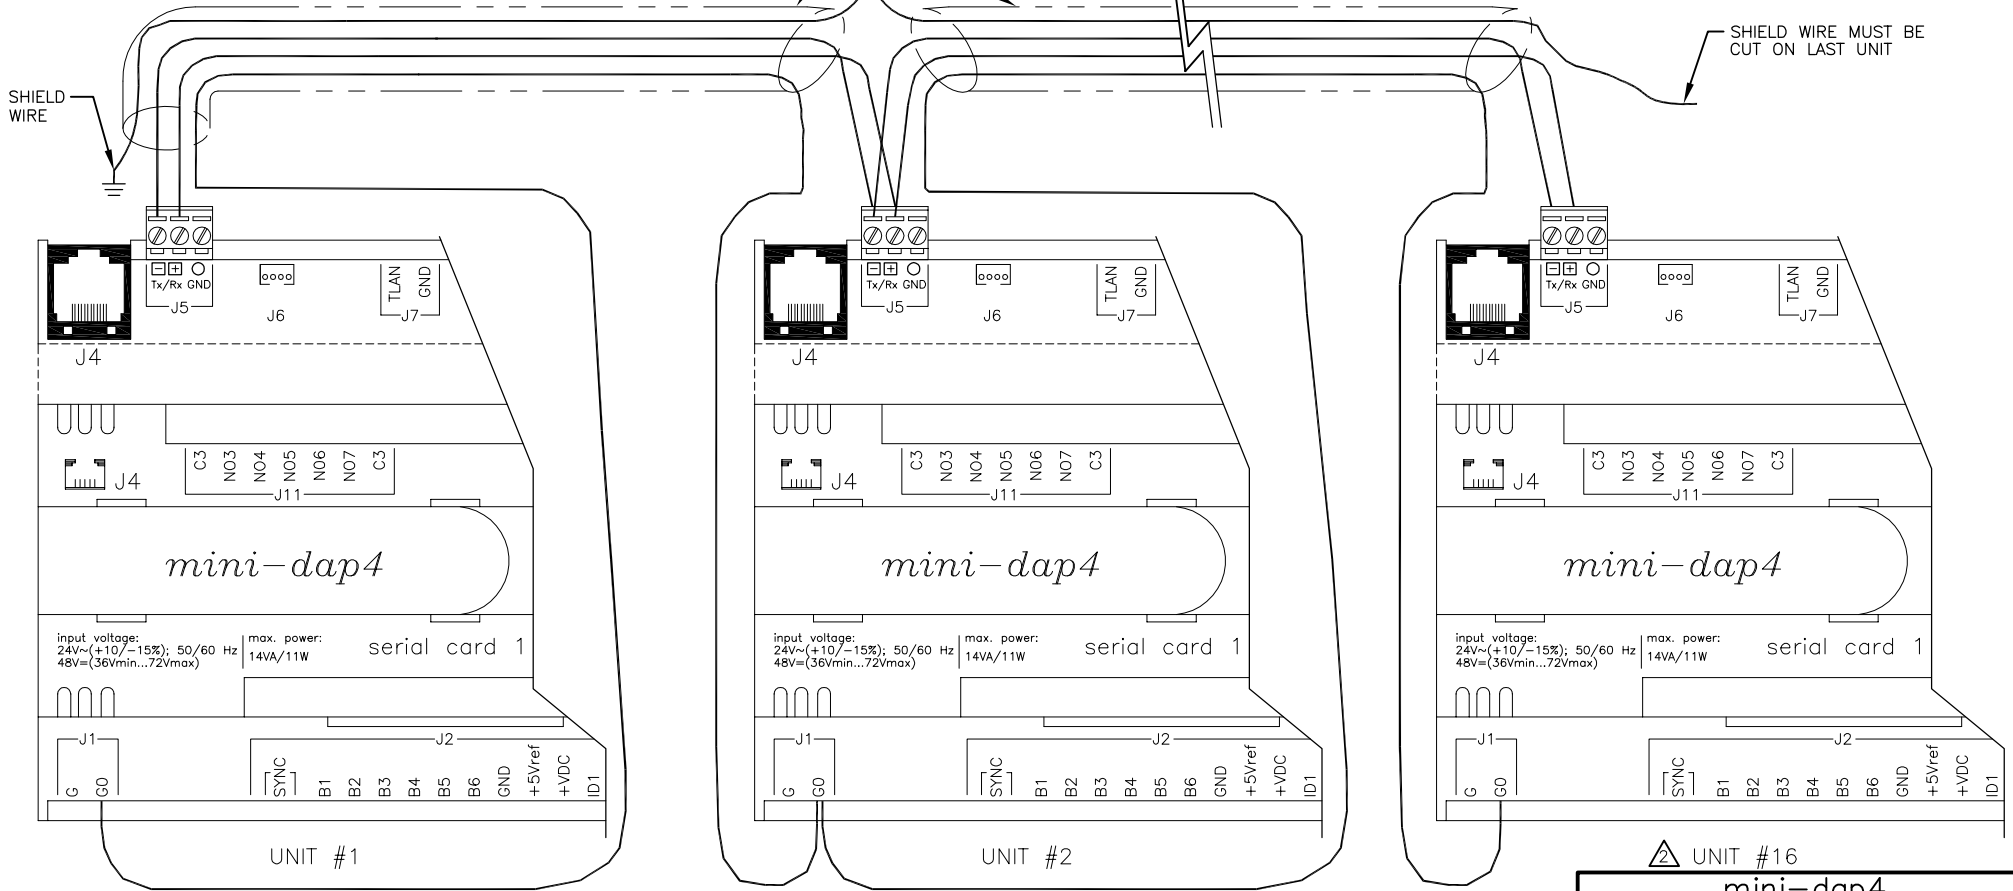

**NOTES:**

- ⚠ ALL COMMUNICATION WIRE MUST BE AT LEAST 22 GAUGE TWISTED & SHIELDED PAIR WITH A DRAIN LINE.
- ⚠ UP TO 16 UNITS MAY BE CONNECTED IN ANY ORDER (DAISY CHAINED). UNIT IDENTIFICATION NUMBERS ARE PROGRAMMED AT START-UP.
- ⚠ THESE ITEMS ARE FIELD-PROVIDED AND INSTALLED AT TIME OF DAP-4 BOARD INSTALLATION.

UNIT #16

**mini-dap4  
ZONE MASTER  
WIRING CONNECTION**

**DATA AIRE INC.**  
A CONSTRUCTION SPECIALTIES INC. Company

DRAWN BY : GABE	SCALE: NONE
CHECKED BY :	SH 1 OF 1
DATE : 02-25-2013	REV C

**ZONE MASTER WIRING DAP4**  
DWG NO.